



SAVOY

13908 N Lombard, Portland, OR 97203
 P 503.282.5095
 F 503.282.2183
 www.savoystudios.com

Client: 大连一方集团 Dalian Yifang Group Co.,Ltd.

Client Project: Dalian Castle Hotel

Item Name: Lobby Skylight

Model Group: Dalian Castle Hotel Skylight

Savoy Job Number: 11-094


Revision: A11 1/17/2012

DALIAN CASTLE HOTEL
 DALIAN, CHINA

SAVOY STUDIOS CREATED SCHEMATIC AND DESIGN DEVELOPMENT FOR THE GRAND LOBBY OF THE CASTLE.

RAILING:

DESIGNS FOR CAST BRONZE RAILING
 STAIRCASE AND BALCONIES
 INCLUDING METAL FINISHES AND
 LOGO DEVELOPMENT

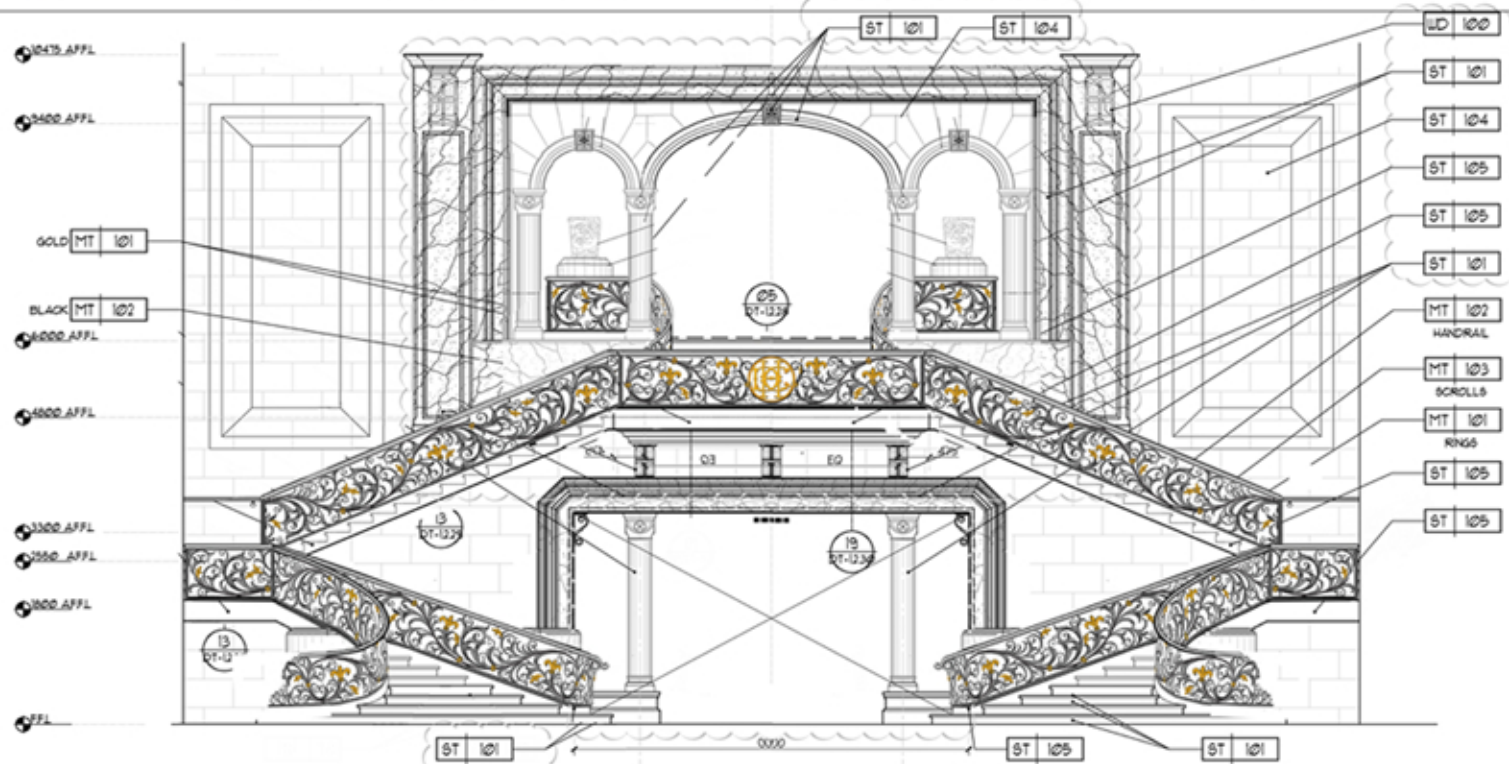

02 ELEVATION @ GRAND STAIRCASE
 Scale: 1 : 50

